


PROPOSED FIRST FLOOR PLAN MEZZANINE LEVEL

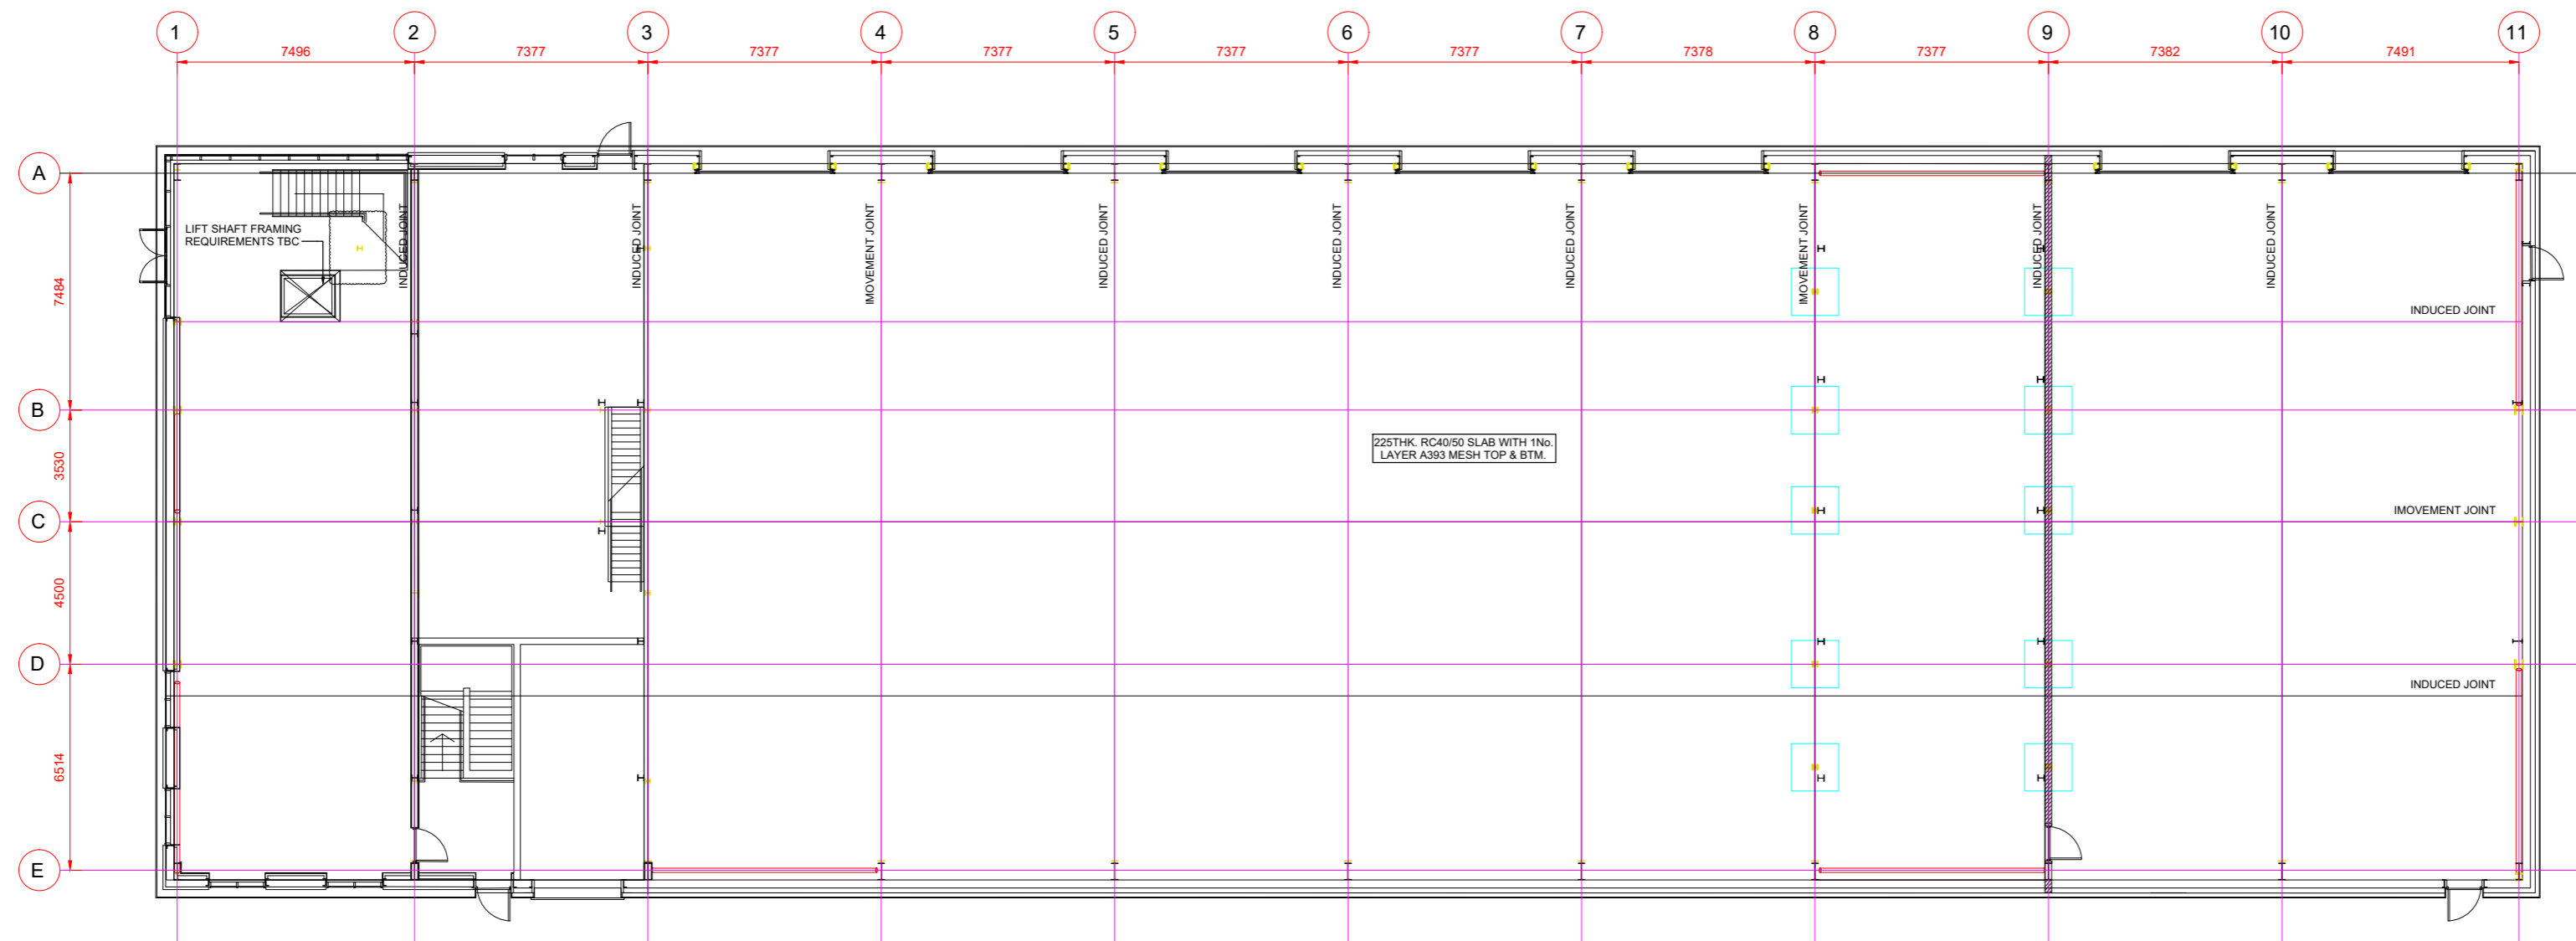

PROPOSED GROUND FLOOR PLAN

Peidiwch a chymryd mesuriadau graddfa oddi ar y dyluniad hwn
 Os yn amau - gofynnwch
 Do not scale from this drawing
 If in doubt - ask

Newidiadau - Amendments

Mae'r dyluniad hwn yn hawffraint Penseiri Russell-Hughes ac ni
 chaniateir ei gopïo neu ei sgwyrhychu heb ganiatad
 This drawing is the copyright of Russell-Hughes architects and
 must not be copied or reproduced without permission

Cynllun - Job
CERBYDAU MASNACHOL CIBYN CYF.,
CIBYN INDUSTRIAL ESTATE, CAERNARFON
 Dyluniad - Drawing
PROPOSED WORKSHOP & OFFICES FLOOR PLANS

Rhif Dyluniad - Drawing No.
3078:22:P5
 Graddfa - Scale
1:200 A2
 Dyddiad - Date
October 2023

russell-hughes cyf
 penseiri/architects

56 Bridge Street,
 Llangefni,
 Ynys Mon
 LL77 7HH

Tel: 01248 722333
 Fax: 01248 750600
 E-mail: info@russellhughes.co.uk