


VIVARA PRO BAT TUBE




BEAUMARIS BAT BOX




KNIGHTSBRIDGE GL IP65 EXTERNAL WALL DOWNLIGHT WITH MAX 35W WARM WHITE LED LAMP & TIMER

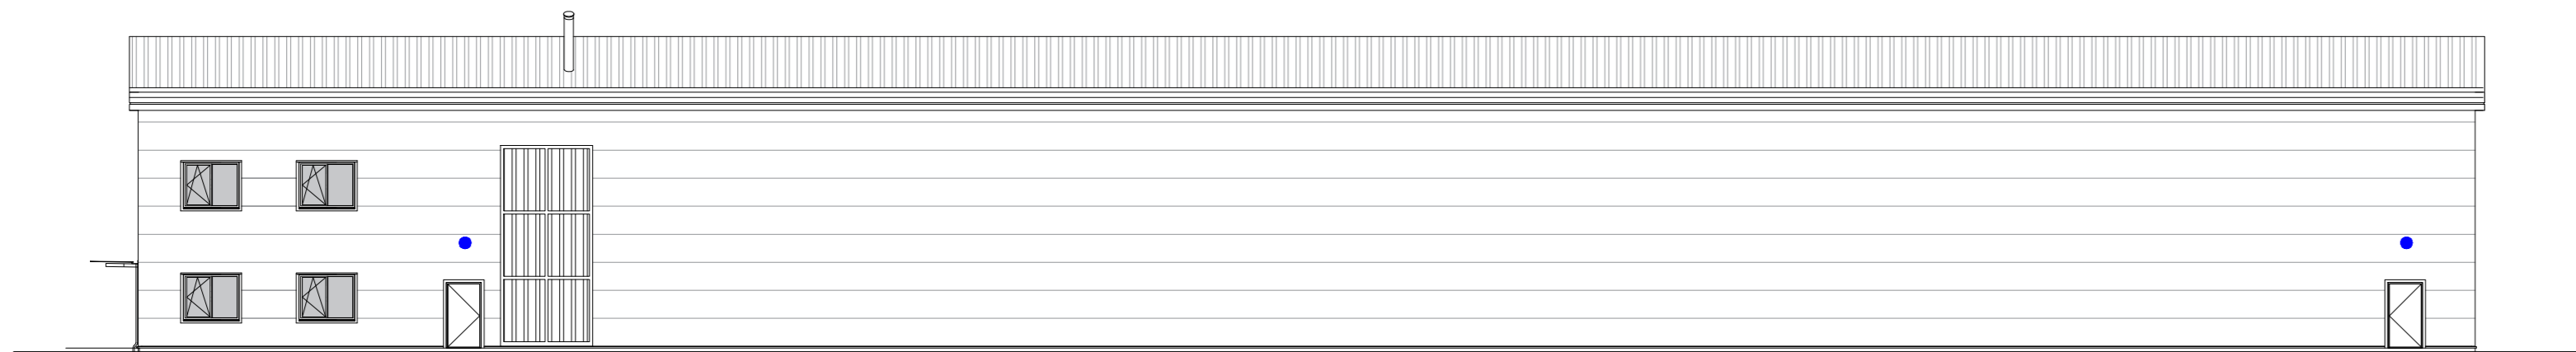


REAR ELEVATION

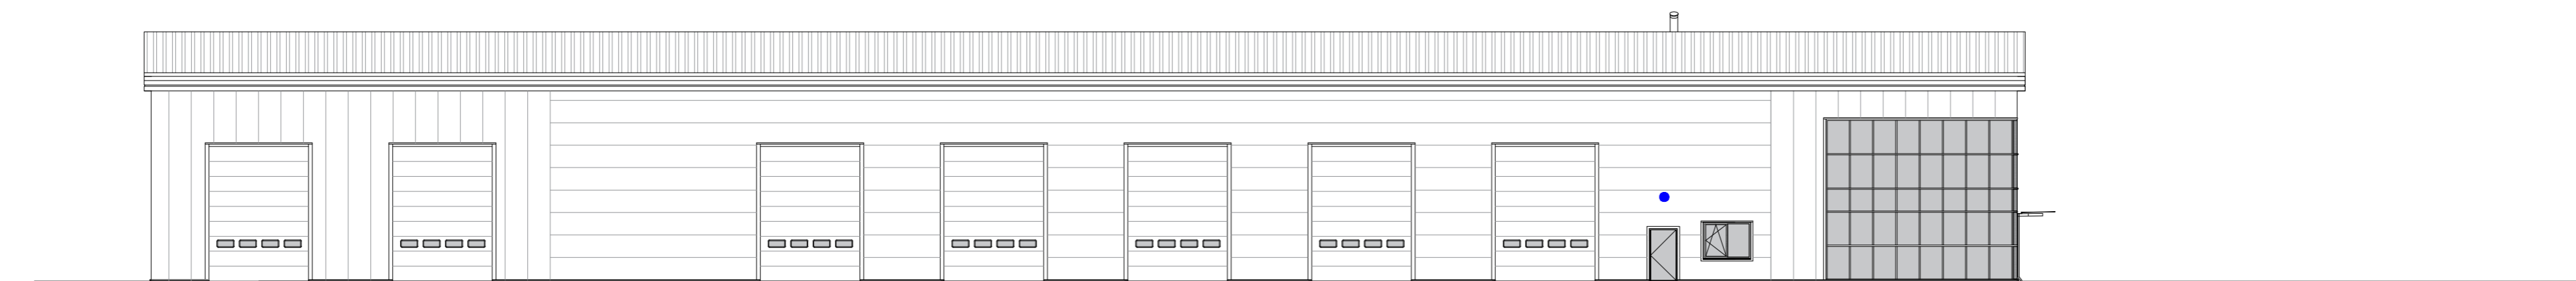

SIDE ELEVATION

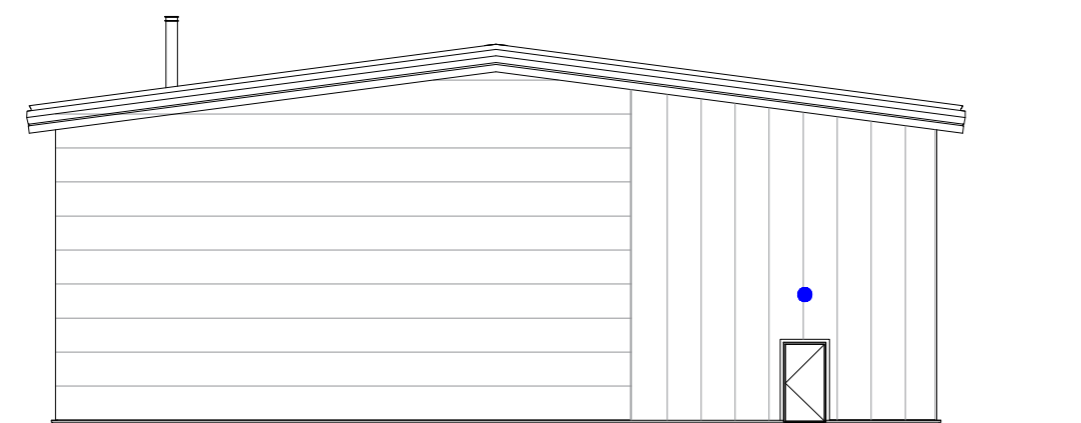

SIDE ELEVATION

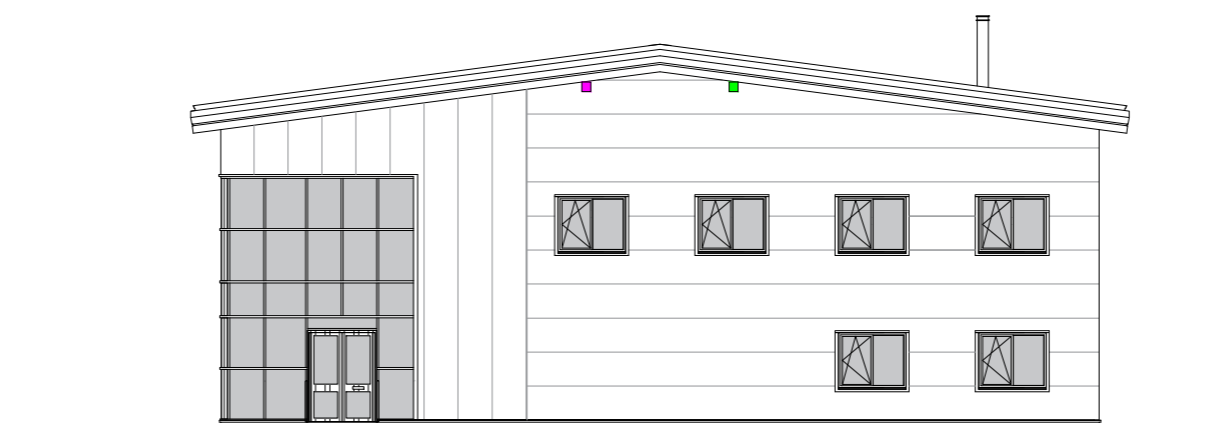

SIDE ELEVATION

PROFILED ROOF CLADDING
COMPOSITE PROFILE WALL CLADDING
STELL DOORS COLOUR TBC

Peidwch a chymryd mesurïadau graddfa oddi ar y dyluniad hwn
Os yn amau - gofynnwch
Do not scale from this drawing
If in doubt - ask
Mae'r dyluniad hwn yn hawffraint Penseiri Russell-Hughes ac ni
chaniatir ei gopïo neu ei aggrhyrchu heb ganiatod
This drawing is the copyright of Russell-Hughes architects and
must not be copied or reproduced without permission

Newidiadau - Amendments

Cynllun - Job
CERBYDAU MASNACHOL CIBYN CYF.,
CIBYN INDUSTRIAL ESTATE, CAERNARFON
Dyluniad - Drawing
PROPOSED WORKSHOP & OFFICES ELEVATIONS

Rheol Dyluniad - Drawing No.
3078:22:P6
Graddfa - Scale
1:200 A2
Dyddiad - Date
October 2023

russell-hughes cyf
penseiri/architects
56 Bridge Street,
Llangefni,
Ynys Mon
LL77 7HH
Tel: 01248 722333
Fax: 01248 750600
E-mail: info@russellhughes.co.uk