




VIVARA PRO BAT TUBE

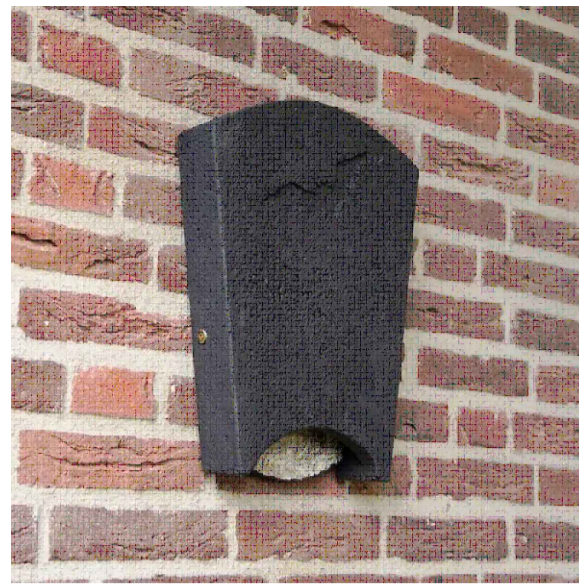


BEAUMARIS BAT BOX




KNIGHTSBRIDGE GL IP65 EXTERNAL WALL DOWNLIGHT WITH MAX 35W WARM WHITE LED LAMP & TIMER


PROFILED ROOF CLADDING
COMPOSITE PROFILE WALL CLADDING
STELL DOORS COLOUR TBC

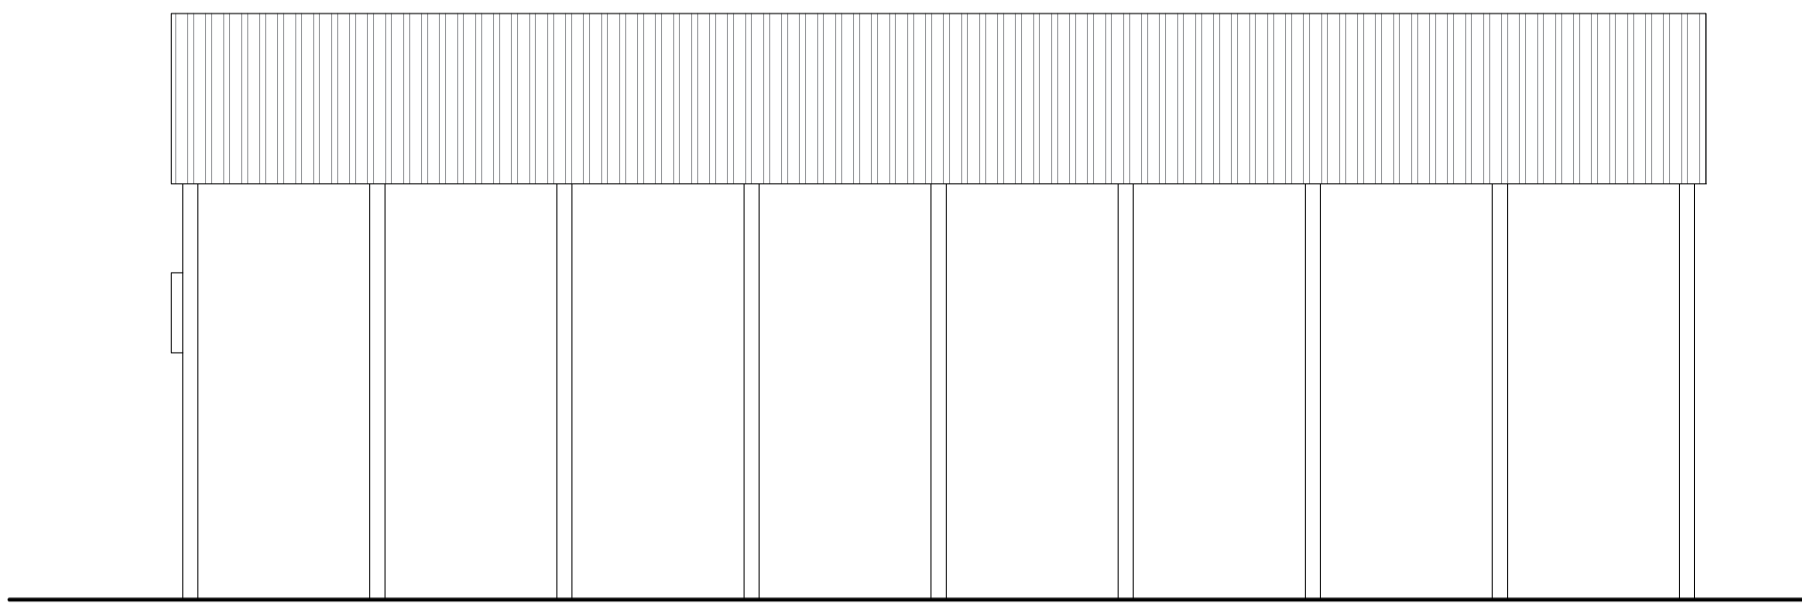


SIDE ELEVATION

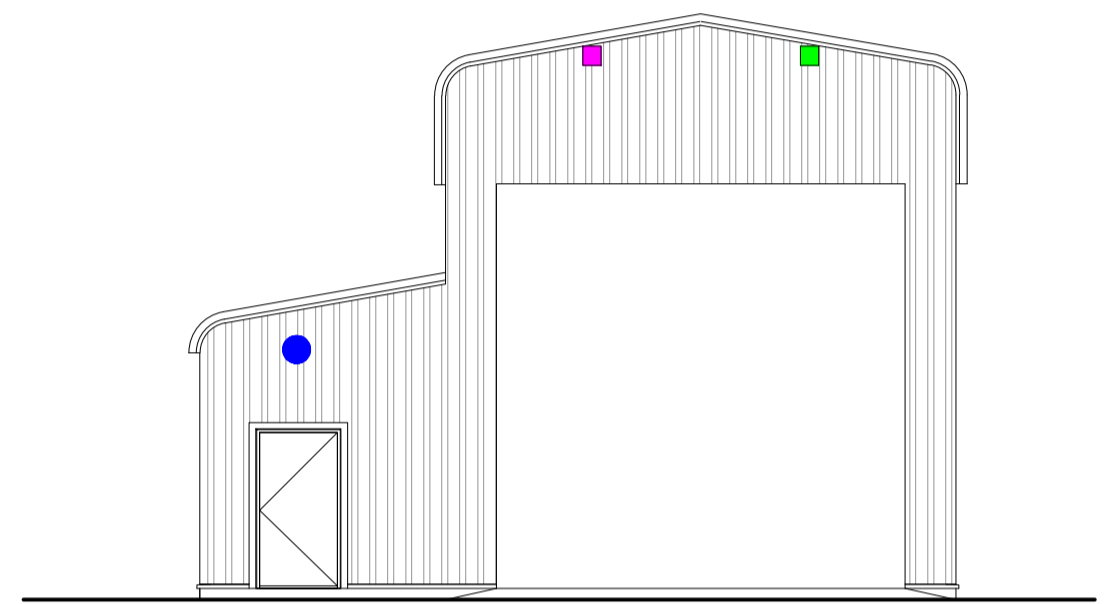


REAR ELEVATION

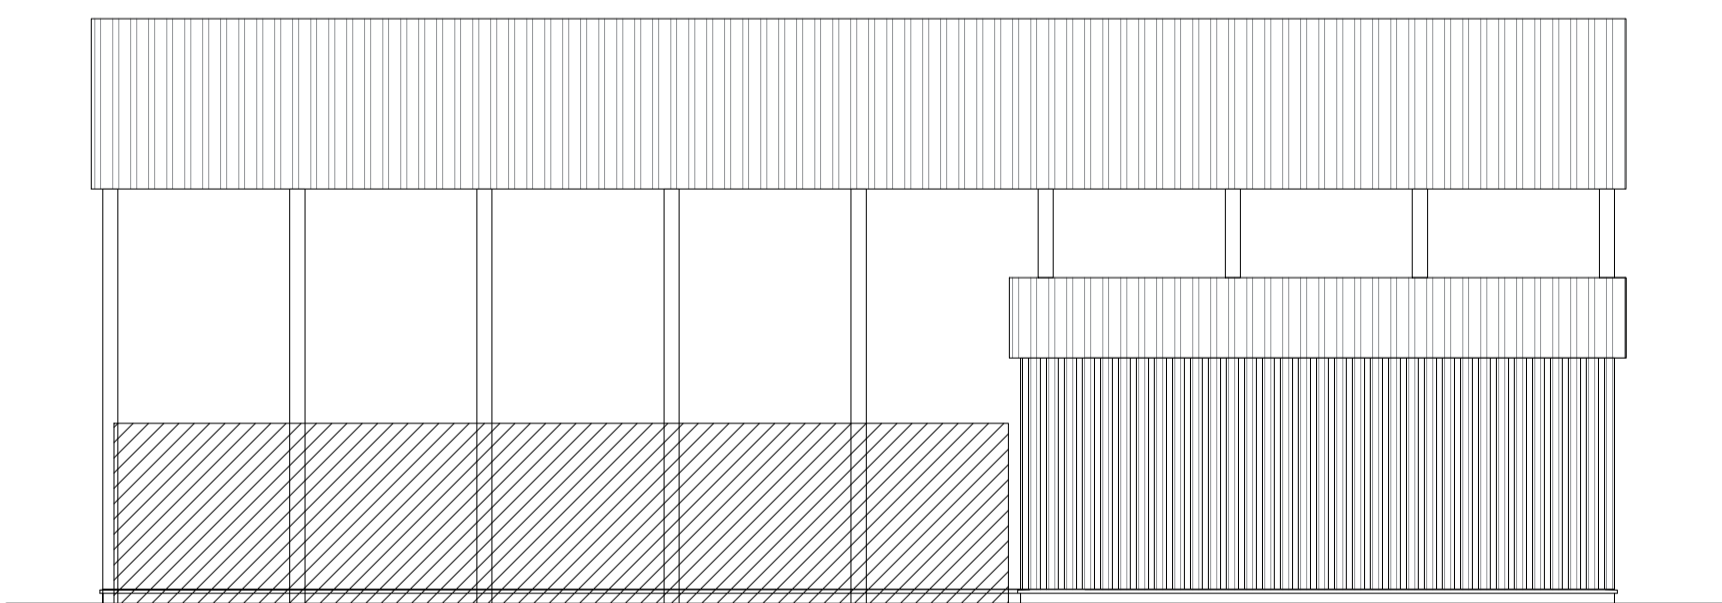

SIDE ELEVATION

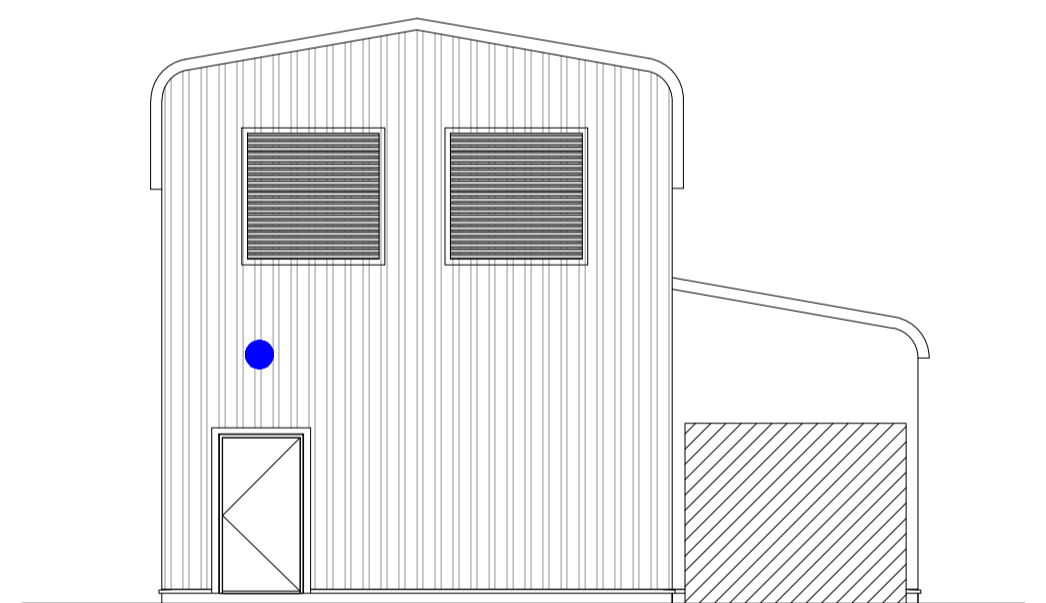

FRONT ELEVATION

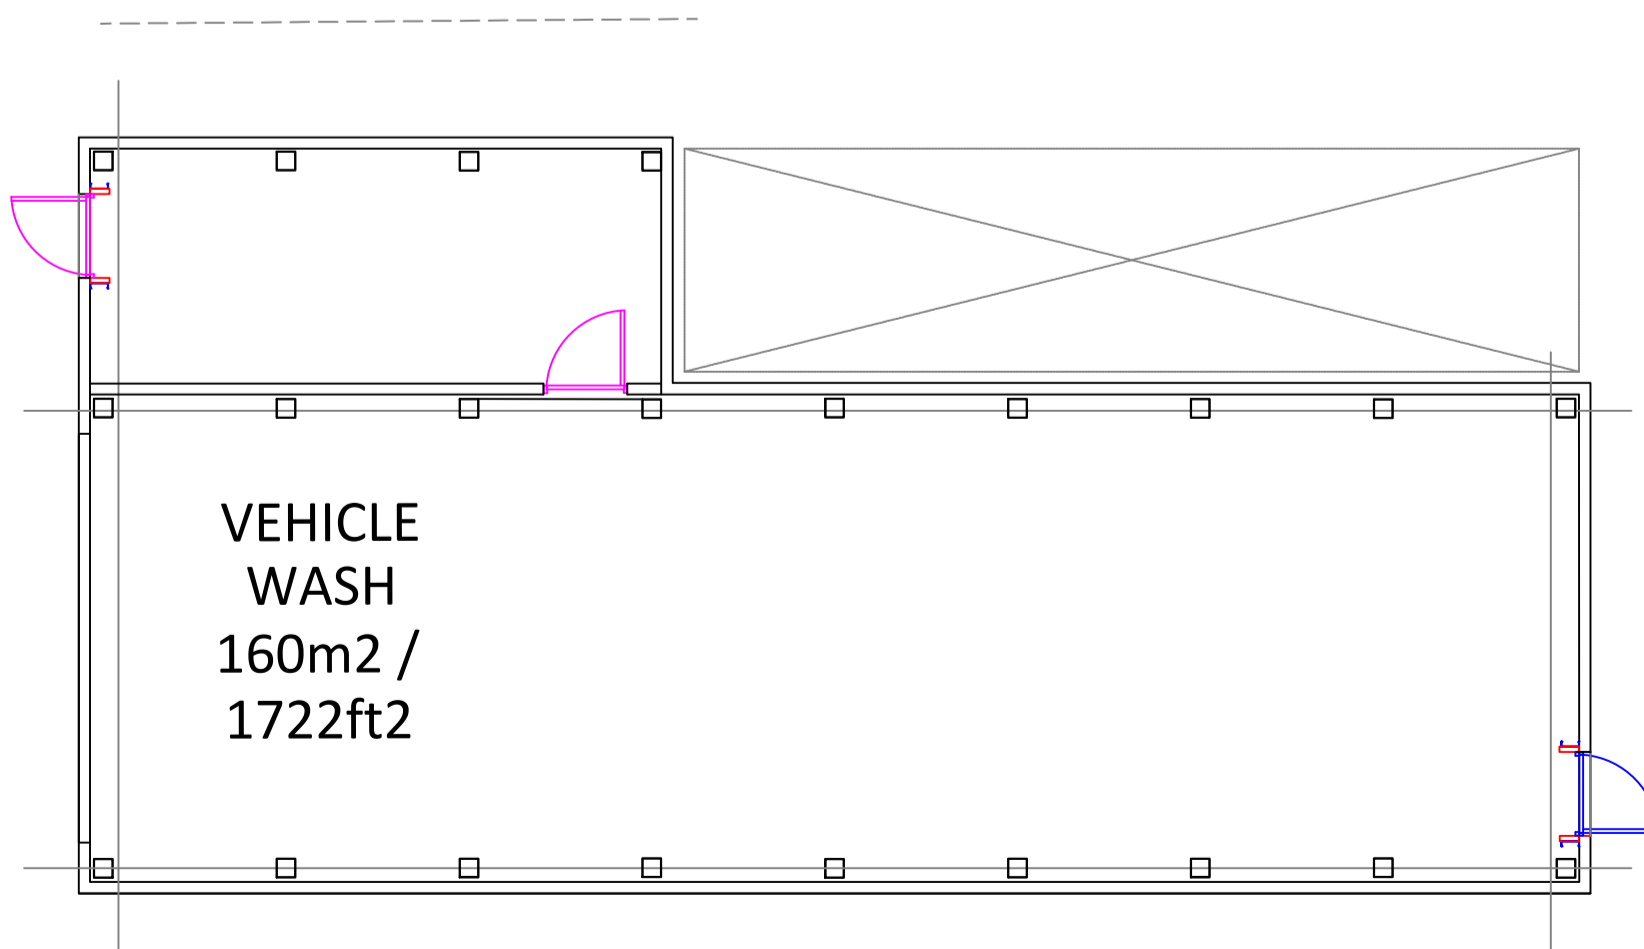

VEHICLE
WASH
160m² /
1722ft²

GROUND FLOOR PLAN

Peidwch a chymryd mesuriadau graddfa oddi ar y dyluniad hwn
Os yn amau - gofynnwch
Do not scale from this drawing
If in doubt - ask

Mae'r dyluniad hwn yn hawffrwynt Penseiri Russell-Hughes ac ni
chaniateir ei gopio neu ei atgynhyrchu heb ganiatod
This drawing is the copyright of Russell-Hughes architects and
must not be copied or reproduced without permission

Newidiadau - Amendments

Cynllun - Job
**CERBYDAU MASNACHOL CIBYN CYF.,
CIBYN INDUSTRIAL ESTATE, CAERNARFON**
Dyluniad - Drawing
PROPOSED VEHICLE WASH UNIT

Rhif Dyluniad - Drawing No.
3078:22:P7
Graddfa - Scale
1:100 A2
Dyddiad - Date
October 2023

russell-hughes cyf
penseiri/architects

56 Bridge Street,
Llangefni,
Ynys Mon
LL77 7HH

Tel: 01248 722333
Fax: 01248 750600
E-mail: info@russellhughes.co.uk