



- NOTES
1. THIS DRAWING IS PRELIMINARY AND IS SUBJECT TO CHANGE DEPENDING ON FURTHER DEVELOPMENT OF THE G.A. AND SITE LAYOUT
 2. THIS DRAWING IS BASED ON THE CUBE ARCHITECTS SKETCH SITE PLAN, DRAWING NO. CPS 21 147 101 B, DATED 06/01/2022
 3. TO BE READ IN CONJUNCTION WITH ALL RELEVANT KENNEDY REDFORD DRAWINGS.
 4. ALL ELEVATIONS ARE IN METRES UNLESS SPECIFIED OTHERWISE.

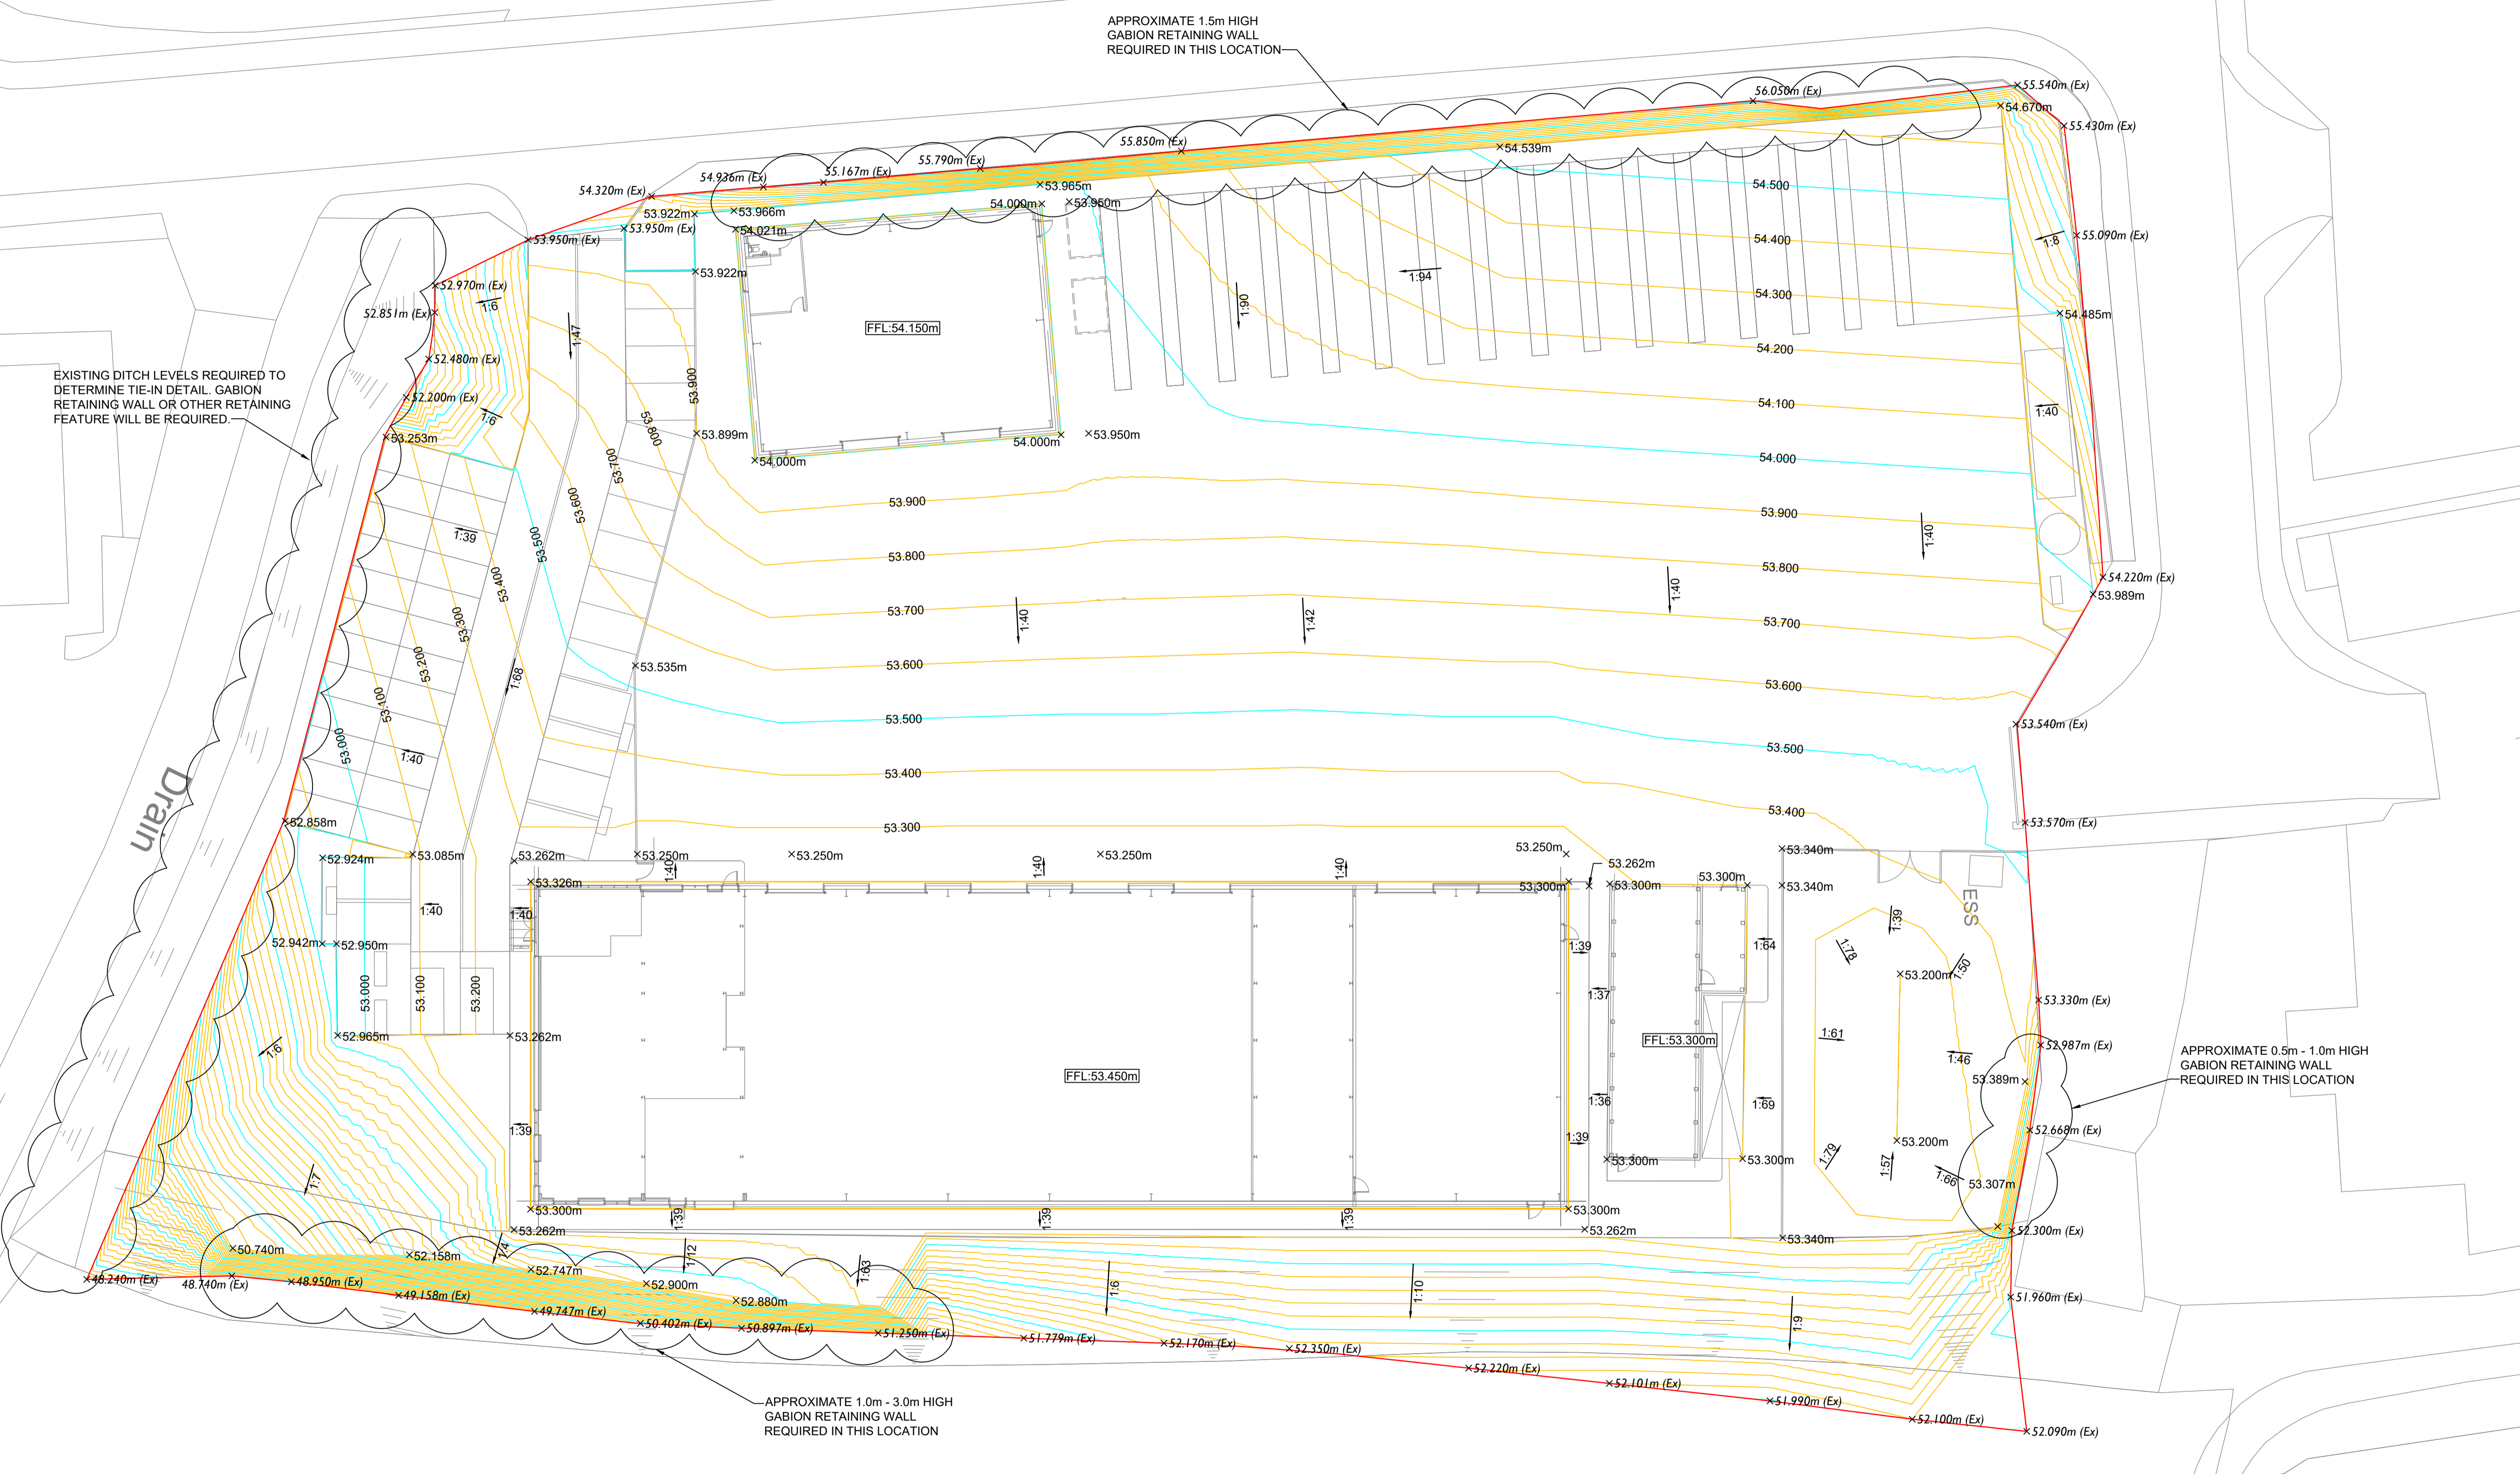

© This drawing is the property of Kennedy Redford Limited and the information can only be reproduced with their prior permission.

 

CLIENT

GWYNEDD SKIP & PLANT HIRE

PROJECT NAME

GWYNEDD SKIP & PLANT HIRE

DRAWING TITLE

PROPOSED LEVELS DESIGN
ABATTOIR SITE

| | | | |
|------|-------|------------|-----|
| DATE | SCALE | SHEET SIZE | REV |
| NYI | 1:250 | A1 | P01 |

DRAWING STATUS

S2 - ISSUED FOR INFORMATION

DRAWING NUMBER

220208 - KR - XX - EX - DR - C - 0002